
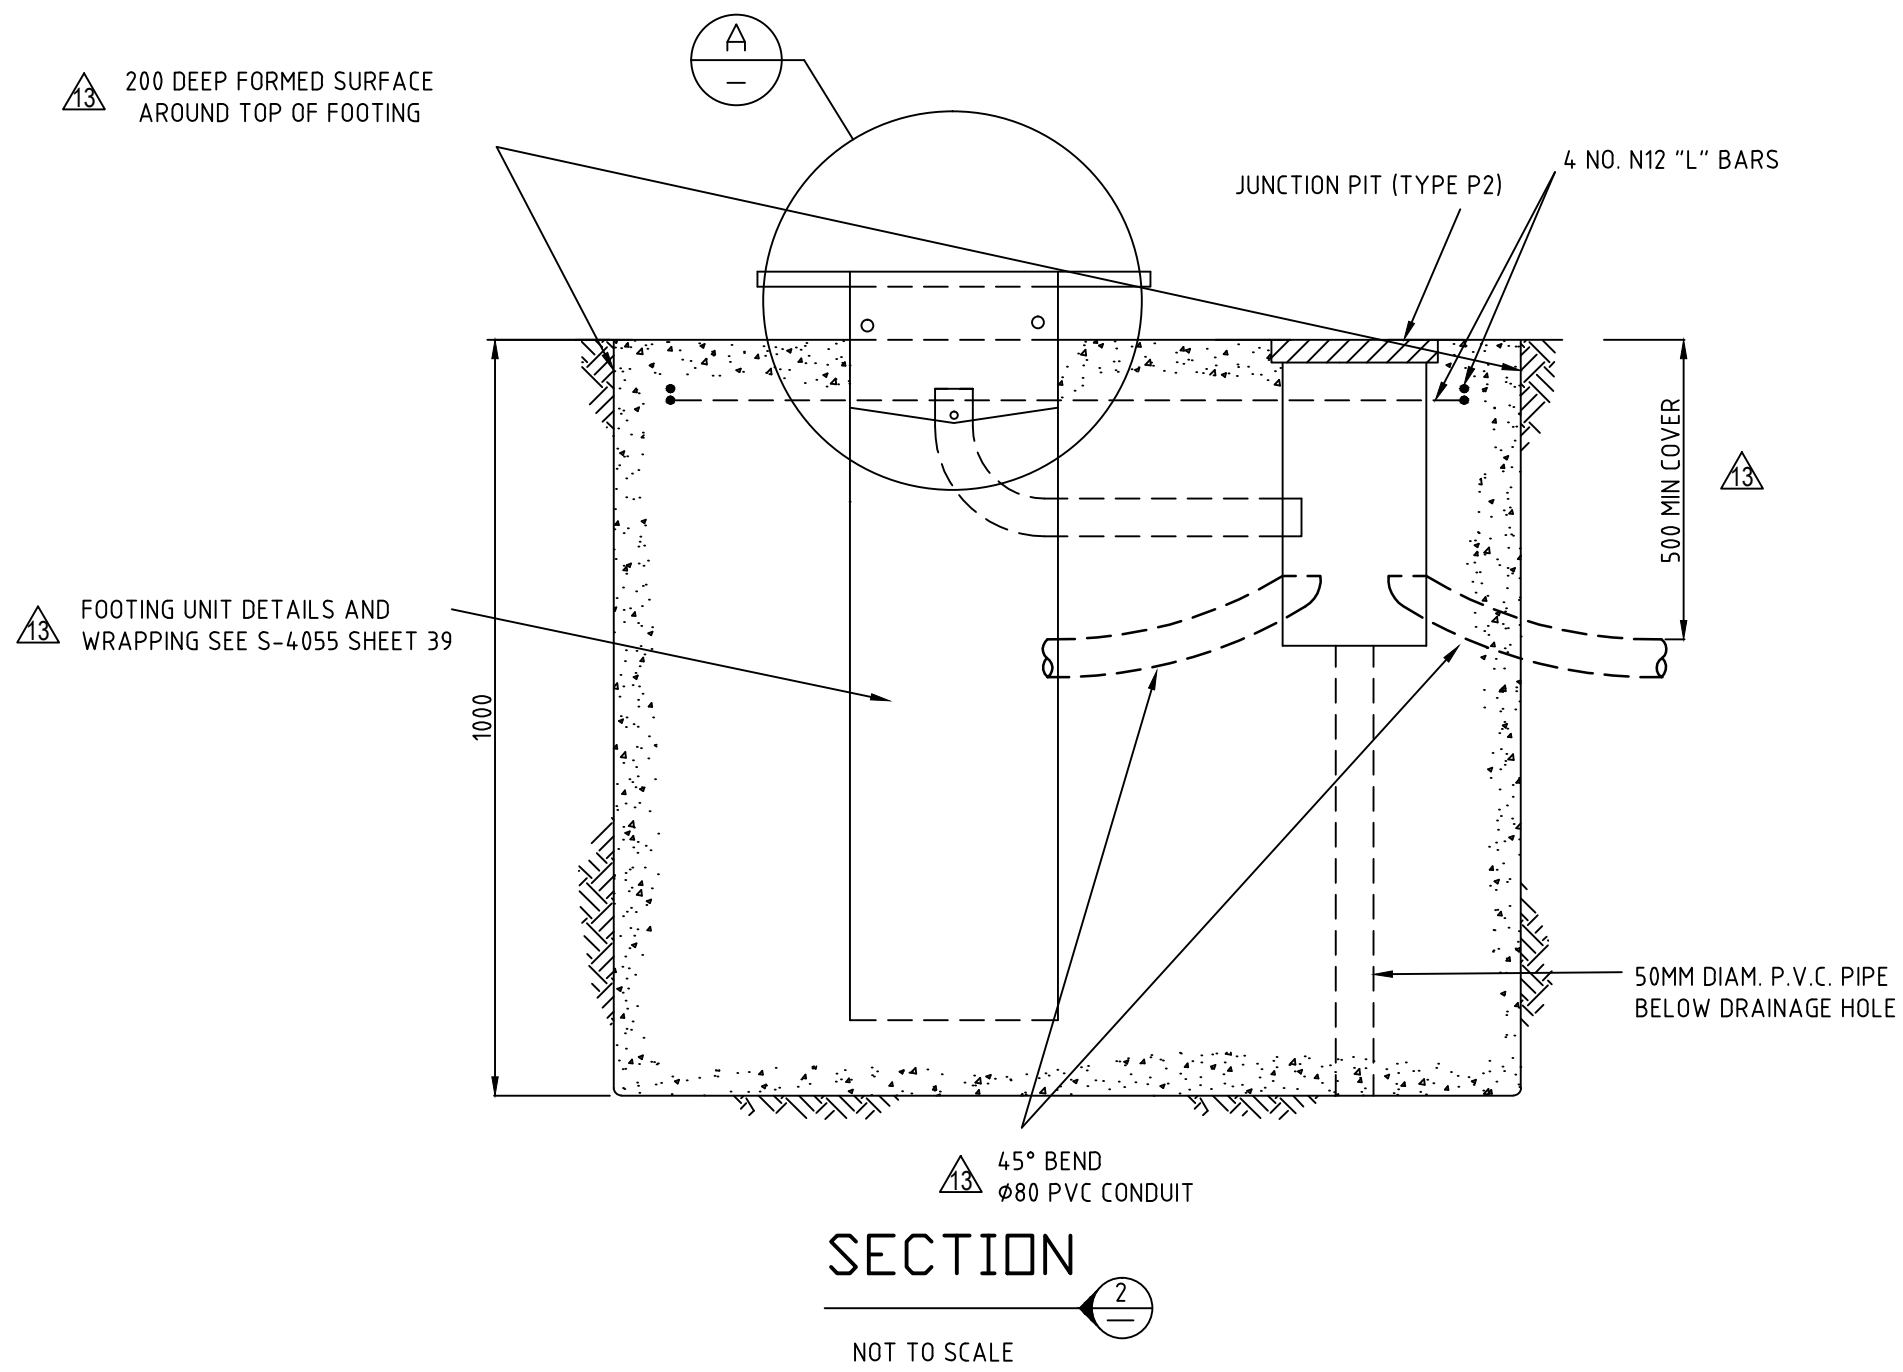
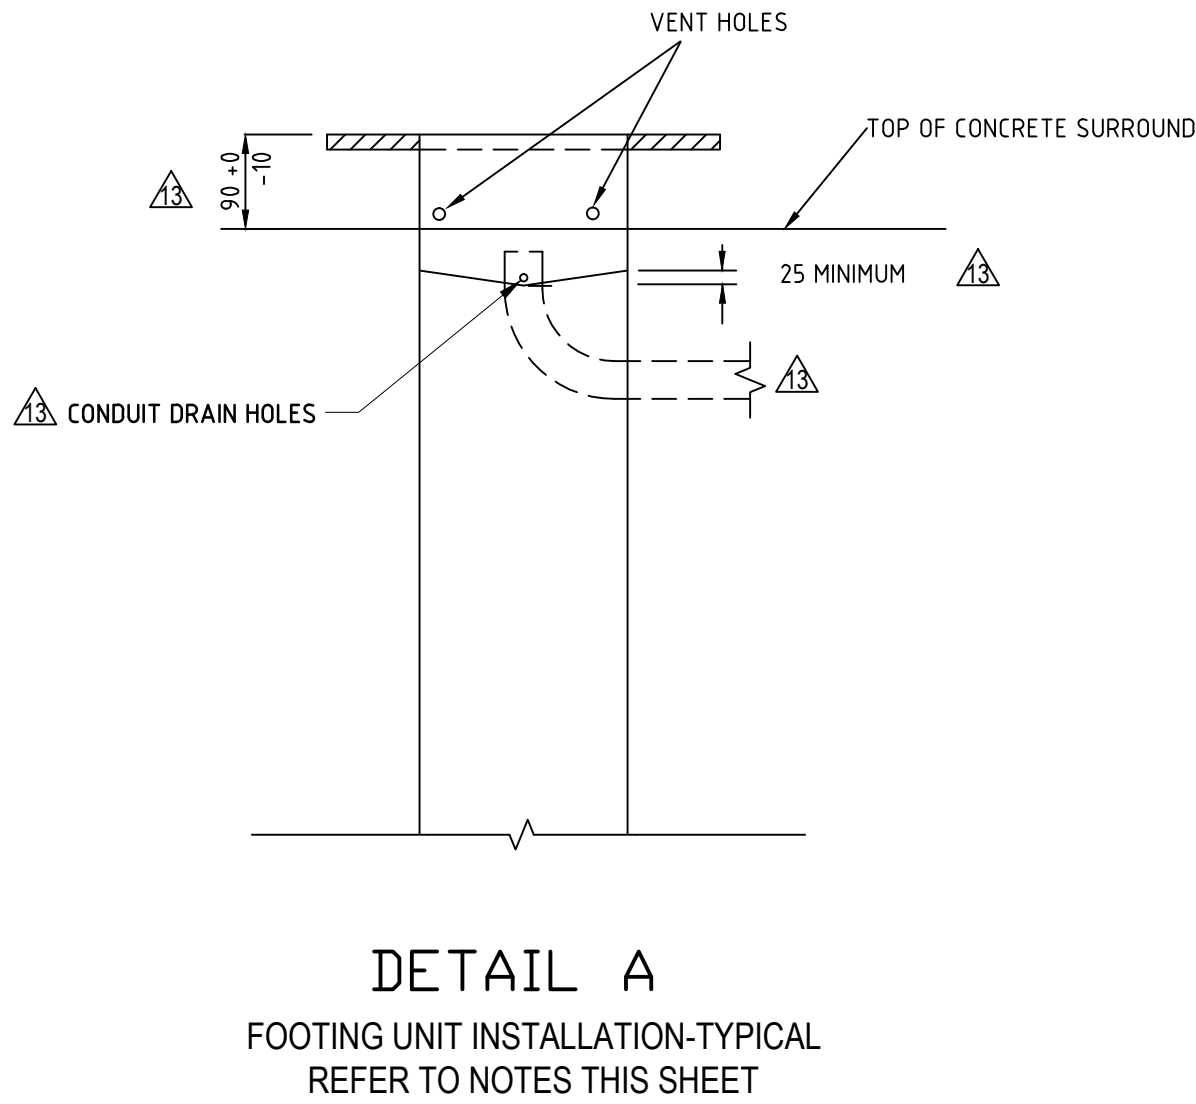
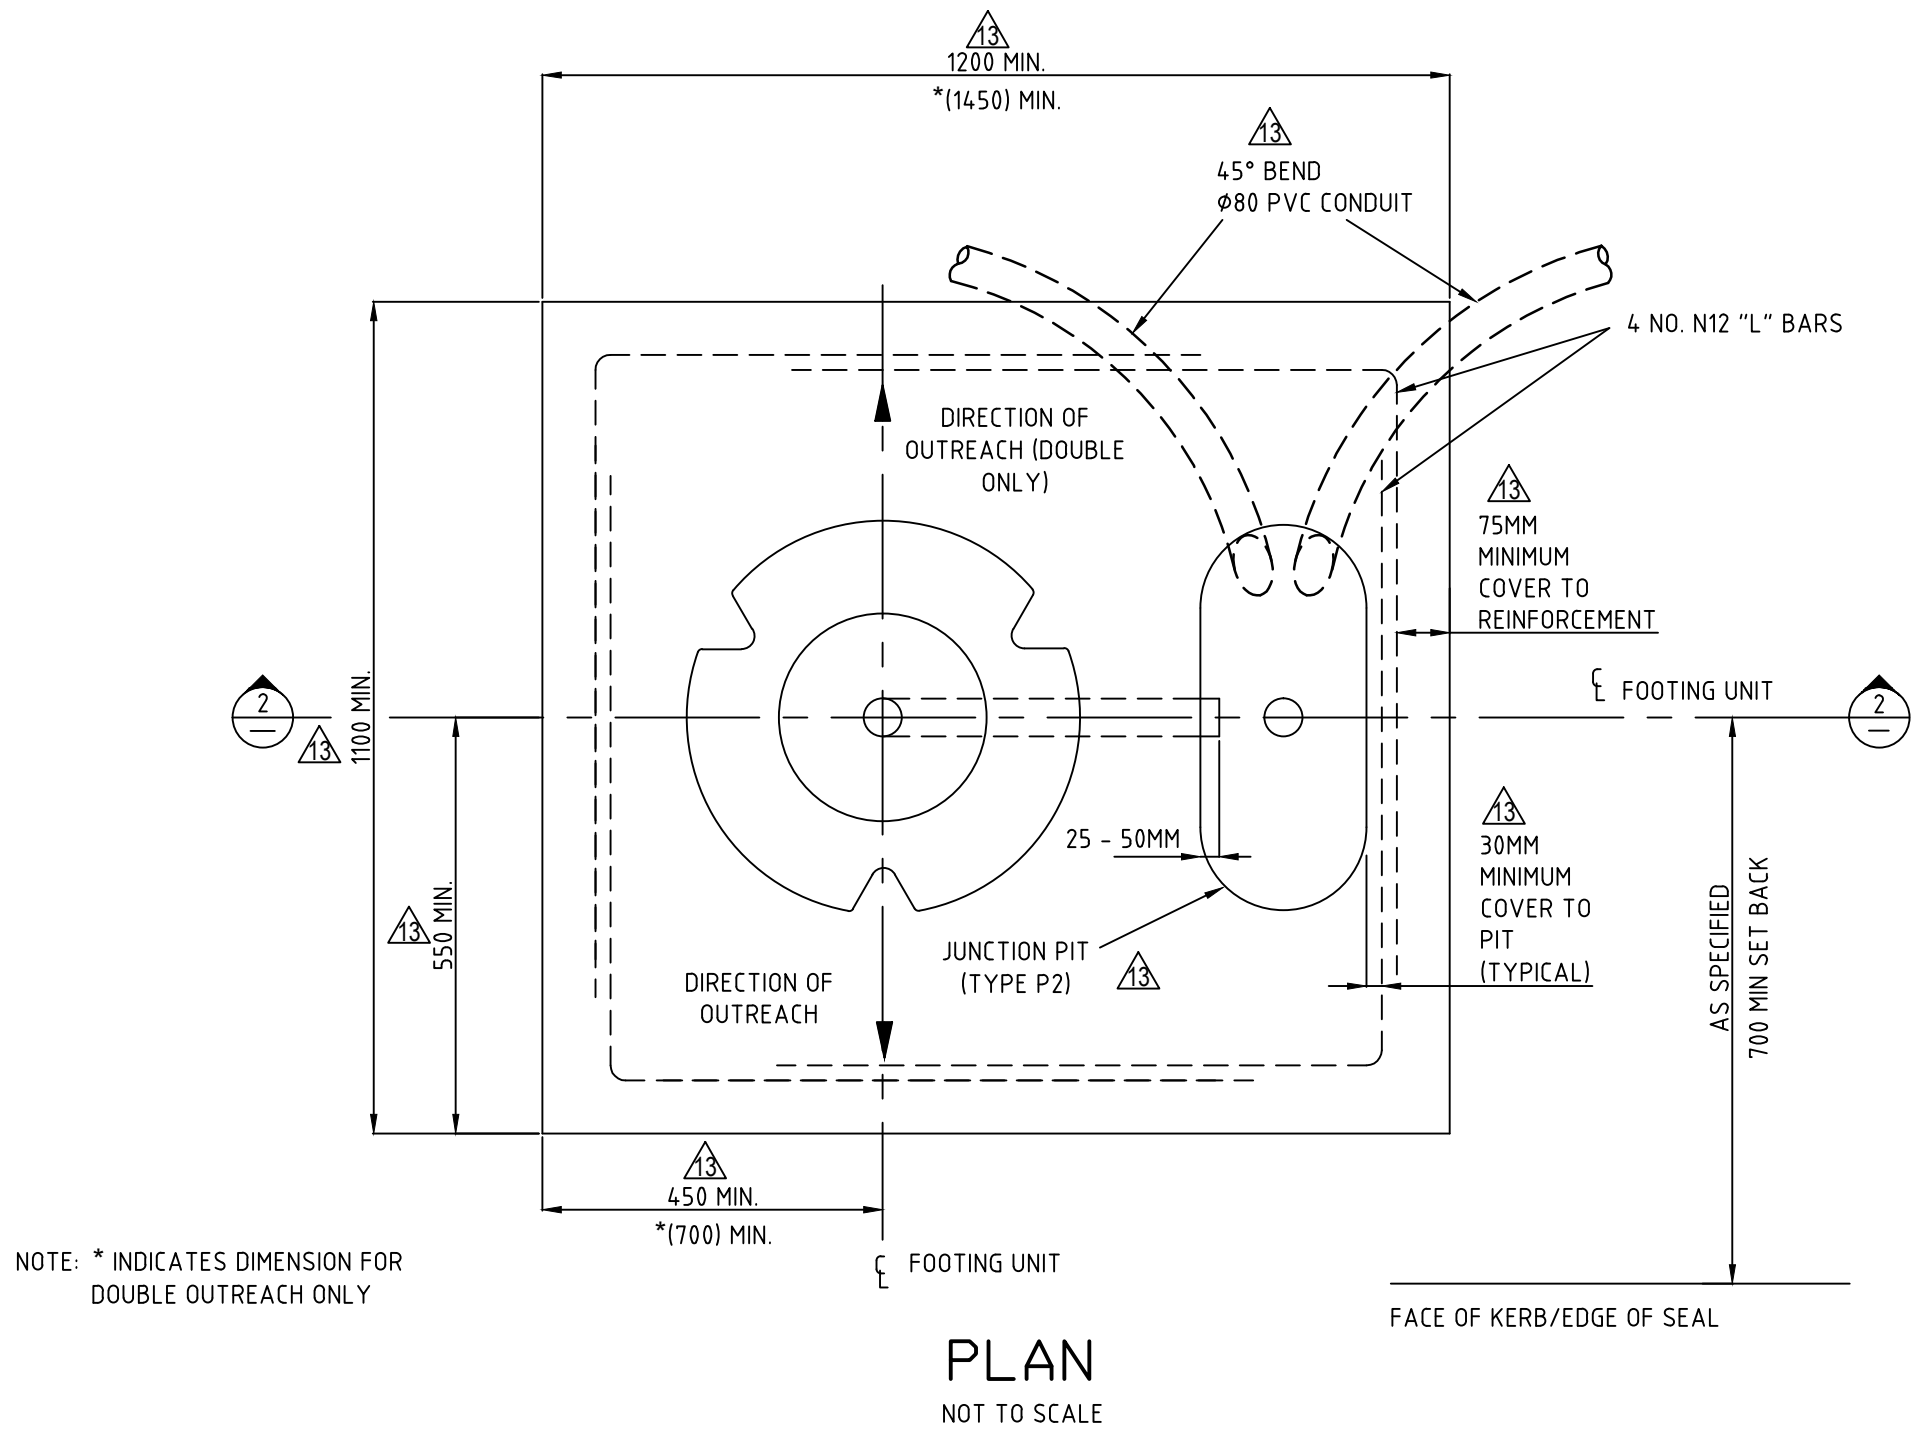


NOTES:

1. THESE FOOTINGS ARE SUITABLE FOR MOUNTING HEIGHTS UP TO 12M AND SINGLE OR DOUBLE OUTREACHES UP TO 4.5M.
2. LUMINAIRE WIND AREA 0.2M².
3. CONCRETE TO BE GRADE N32.
4. REINFORCEMENT BARS SHALL BE D500N IN ACCORDANCE WITH AS/NZS 4671. STANDARD HOOKS AND BENDS SHALL BE IN ACCORDANCE WITH AS 3600. MIN. COVER SHALL BE 75MM UNLESS OTHERWISE SHOWN.
5. CONCRETE SURROUND SHALL BE FINISHED BELOW THE VENT HOLES IN THE SLIP BASE FOOTINGS UNIT. CONCRETE INSIDE FOOTING UNIT TO BE DISHED DOWN BY NOMINAL 25MM TO THE BOTTOM OF CONDUIT DRAIN HOLES AND BE OF SMOOTH FINISH. CONCRETE SURROUND NOT TO BE COVERED BY BACK FILL.
6. REFER TO DPTI STANDARD DRAWINGS FOR PIT INSTALLATION.
7. ALL DIMENSIONS SHOWN IN MM.

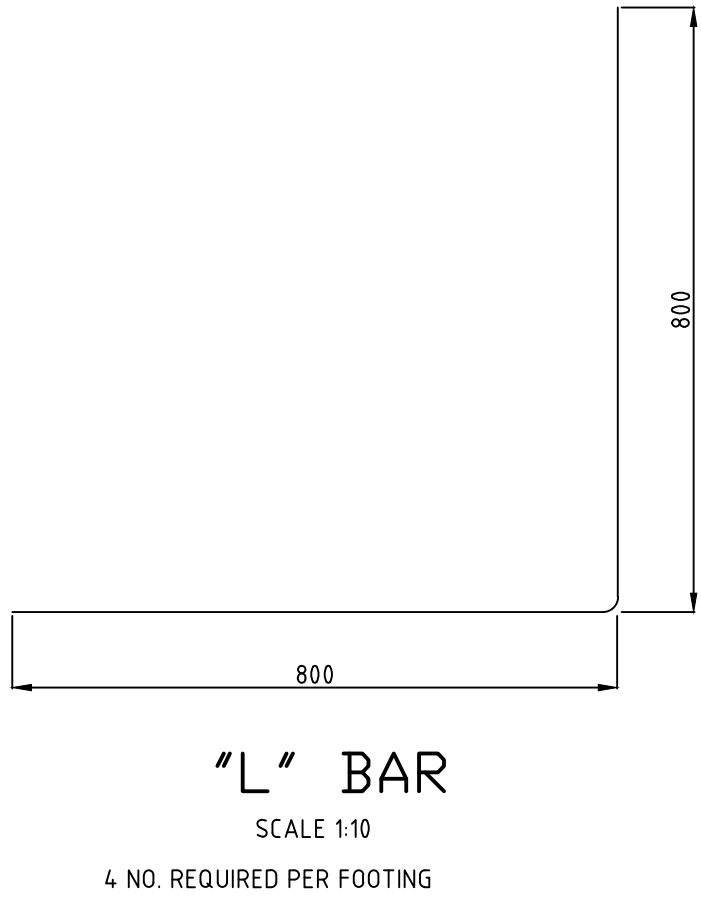

13	NOTE 5 ADDED. DIMENSION ALTERED.	28.11.15	LMMD	P. MOLLOY	5/4/16	S. PASCALE		
12	CONCRETE & REINFORCEMENT NOTE AMENDED	30.04.08	AP	P. MOLLOY	05.05.08	P. WILSON		
11	FORMED JUNCTION PIT DETAIL REMOVED. BASE ORIENTATION CHANGED	18.10.04	LM	W. LEACH	12.11.04	R. BURT		
10	BASE ORIENTATION CHANGED	20.8.03	C.E.	R.J.B.		R.J.BASSETT 20.8.03		
9	DETAIL A ADDED	3.09.01	C.E.	R.J.B.		R.J.BASSETT 3.09.01		
8	DRAWING REDRAWN IN DIFFERENT FORMAT	6.3.01	C.E.	R.J.B.		R.J.BASSETT 6.3.01		
7	DIMENSION 125MM ALTERED TO CENTRE OF FOOTING UNIT	9.1.95	R.D.	R.J.B.		R.J.BASSETT 1.2.95		
6	DIMENSION CHANGED	5.8.93	A.P.	V. NECHAY 06.08.93		D. BILLINGHURST 9.8.93		
5	NOTE ADDED	5.8.93	A.P.					
4	POSITION OF DRAINAGE HOLE CHANGED	5.8.93	A.P.					
3	COVER ADDED	5.8.93	A.P.					
2	DIMENSIONS ADDED	5.8.93	A.P.					
1	BAR SHAPE AND NUMBER REQUIRED CHANGED	5.8.93	A.P.					
NO.	DESCRIPTION	DATE	RESP	AUTHORISED	TCD AMENDTS APPROVED FOR C OF H	DATE	TECH. DETAILS APPROVED FOR C OF H	CONSTRUCTED DATE

AMENDMENTS

100 MILLIMETRES ON ORIGINAL DRAWING

WEEK/LOCALITY	GEOM. LAYOUT	SURFACE LEVELS	LONG. SECTION	CROSS SECTIONS	DRAINAGE	SERVICES	SURVEY MARKS	MED. IS. 5/RRS	PIVET. MARKING	SIGNS	LIGHTING	T. CONTROL LAYOUT	T. CONTROL INST.	1/SECTION - JUNC.	TRAFFIC SIGS.	P.A.C./S. MNG.	DUCT LOCATION	TREE REMOVAL	REG. SURVEY	LANDSCAPE

FILE NAME : Squat Footing Side Junction Pit_D4055s24.dwg
DIRECTORY : H:\unidata\standard\

THIS PLAN SUPERSEDES DRAWING S-4055 SHEET 10

CONSTRUCTED DATE	DESIGN		TRANSPORT SA			
			STANDARD DRAWING			
			LIGHTING			
			SQUAT FOOTING – SIDE JUNCTION PIT			
DRAWN T.J.C. 15.10.91	G.WOOLDRIDGE		PROJECT START : PRP.			
CHECKED J.T.	SUPERVISING TECHNICAL OFFICER D.FITZSIMONS		PROJECT END : PRP.			
	MANAGER REGIONAL SERVICES					
	APPROVED V.NECHVOGLOD					
	FOR COMM. OF HIGHWAYS					
	DATE 6.11.91		PROJECT NO	SURVEY	FILE	AMEND SHEET
						13 24
						DRG S-4055

LD 202

