


# BUS STOP PAD LAYOUT


VERGE 2.5 - 3.7  
(SHELTER ON BOUNDARY)

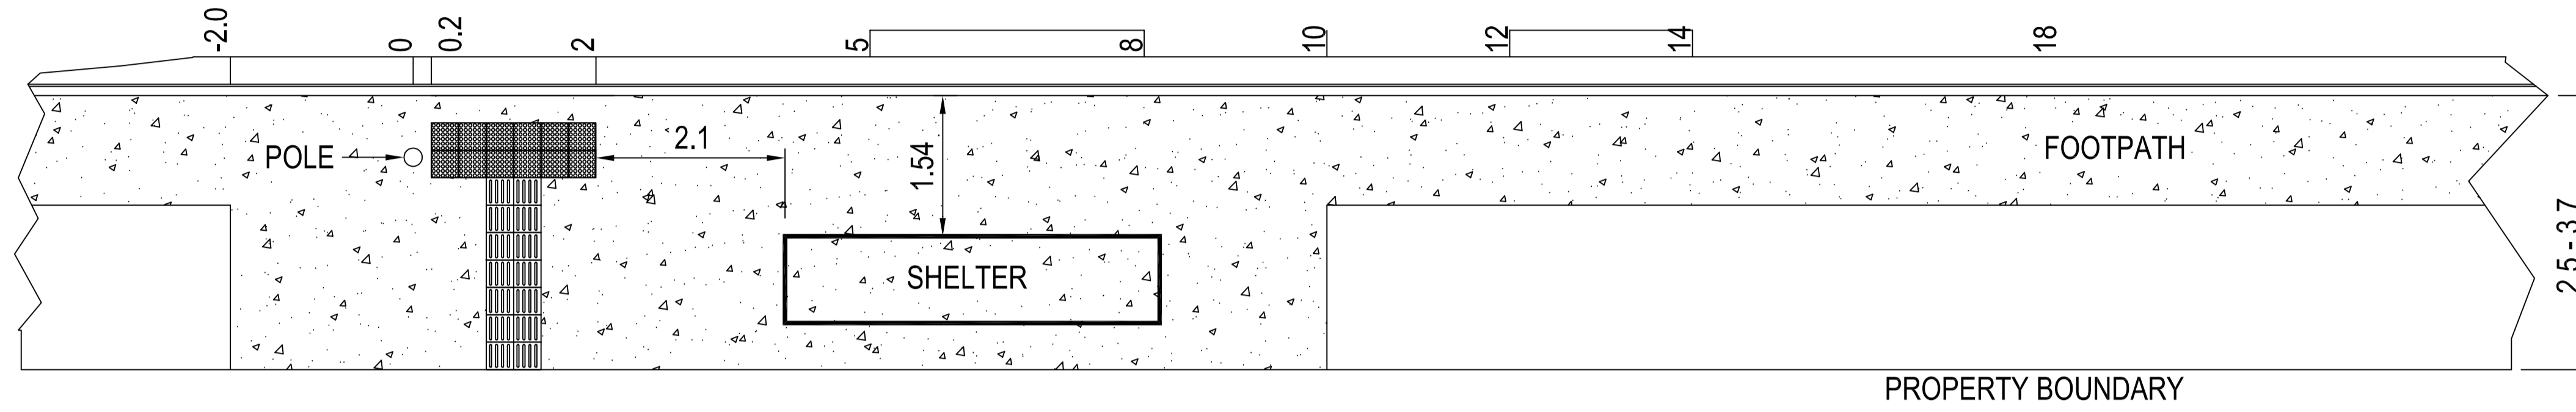

NOTES:

1. CONCRETE OR BITUMEN SURFACE FOR A FULLY ACCESSIBLE BUS STOP.
2. BUS SHELTER TO BE INSTALLED AND POSITIONED BY OTHERS.
3. BUS SHELTER & BUS STOP DETAILS INDICATIVE. REFER TO GD800.

VERGE > 3.7  
(FOOTPATH BEHIND SHELTER)

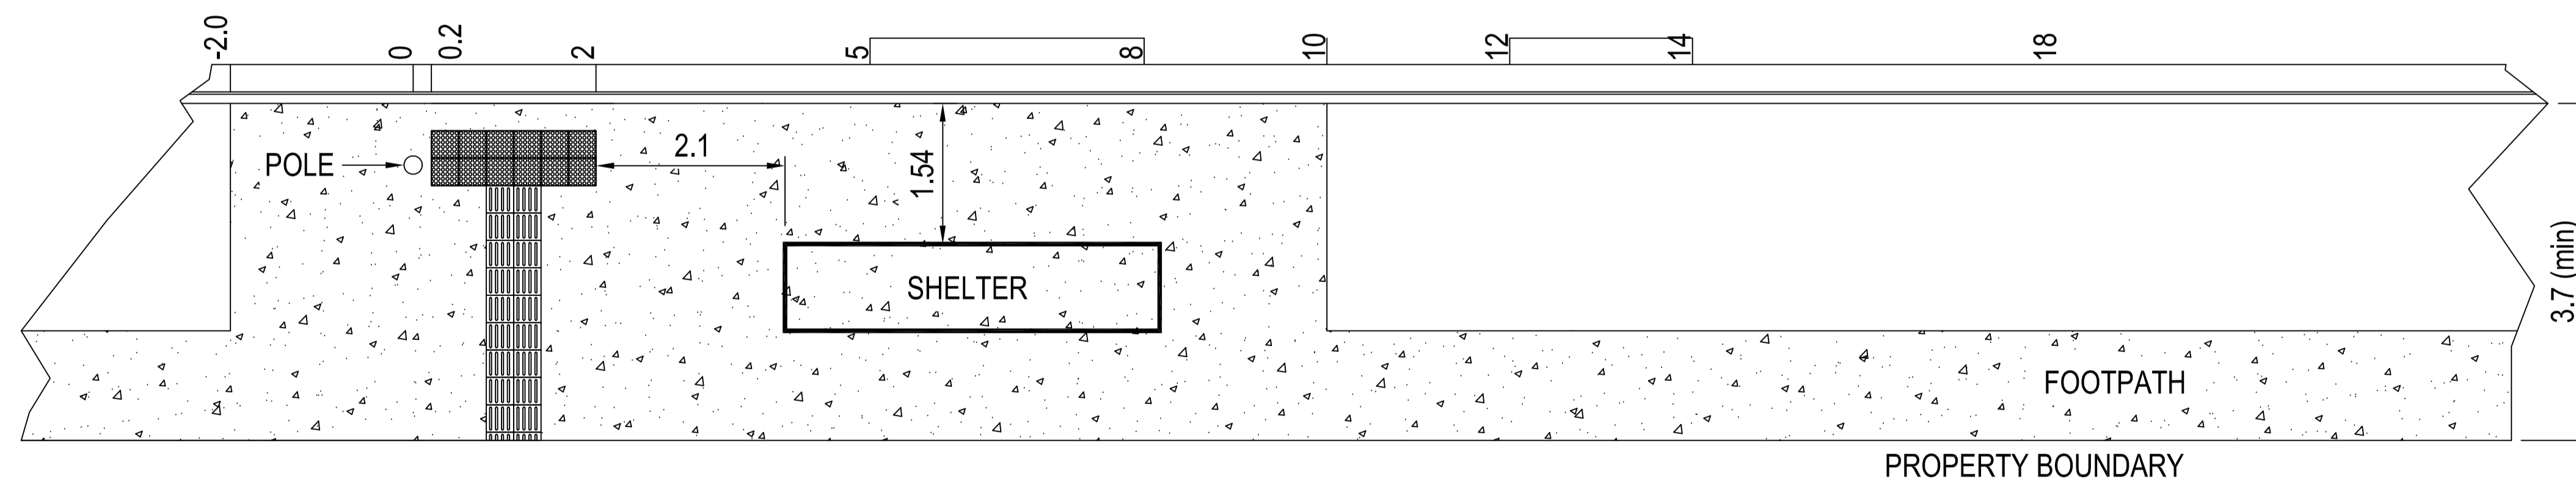

SCALES:	
NOT TO SCALE	
No.	AMENDMENT DESCRIPTION
BY	DATE

  
**Government of South Australia**  
 Department of Planning, Transport and Infrastructure

**BUS STOP PAD LAYOUT**  
 VERGE WIDTH  
 2.5M - 3.7M, >3.7M  
 DETAIL

DESIGNED	DRAFTED	CHECKED	PATCHES No	SKETCH No.	AMEND No.
-	SJK	-		GD801	1
ALL DIMENSIONS ARE IN METRES UNLESS SHOWN OTHERWISE			100 MILLIMETRES ON ORIGINAL DRAWING	UNCONTROLLED COPY WHEN PRINTED	