


- Notes:**
- Broad gauge track (1600 mm)
 - Mixed gauge track (1600/1435 mm)
 - Standard gauge track (1435) - ARTC
 - Tram line (1435 mm)
 - Station, showing distance from Adelaide
 - Tram stops
 - Proposed Track Extension
 - Station Platforms
 - Turnback Track

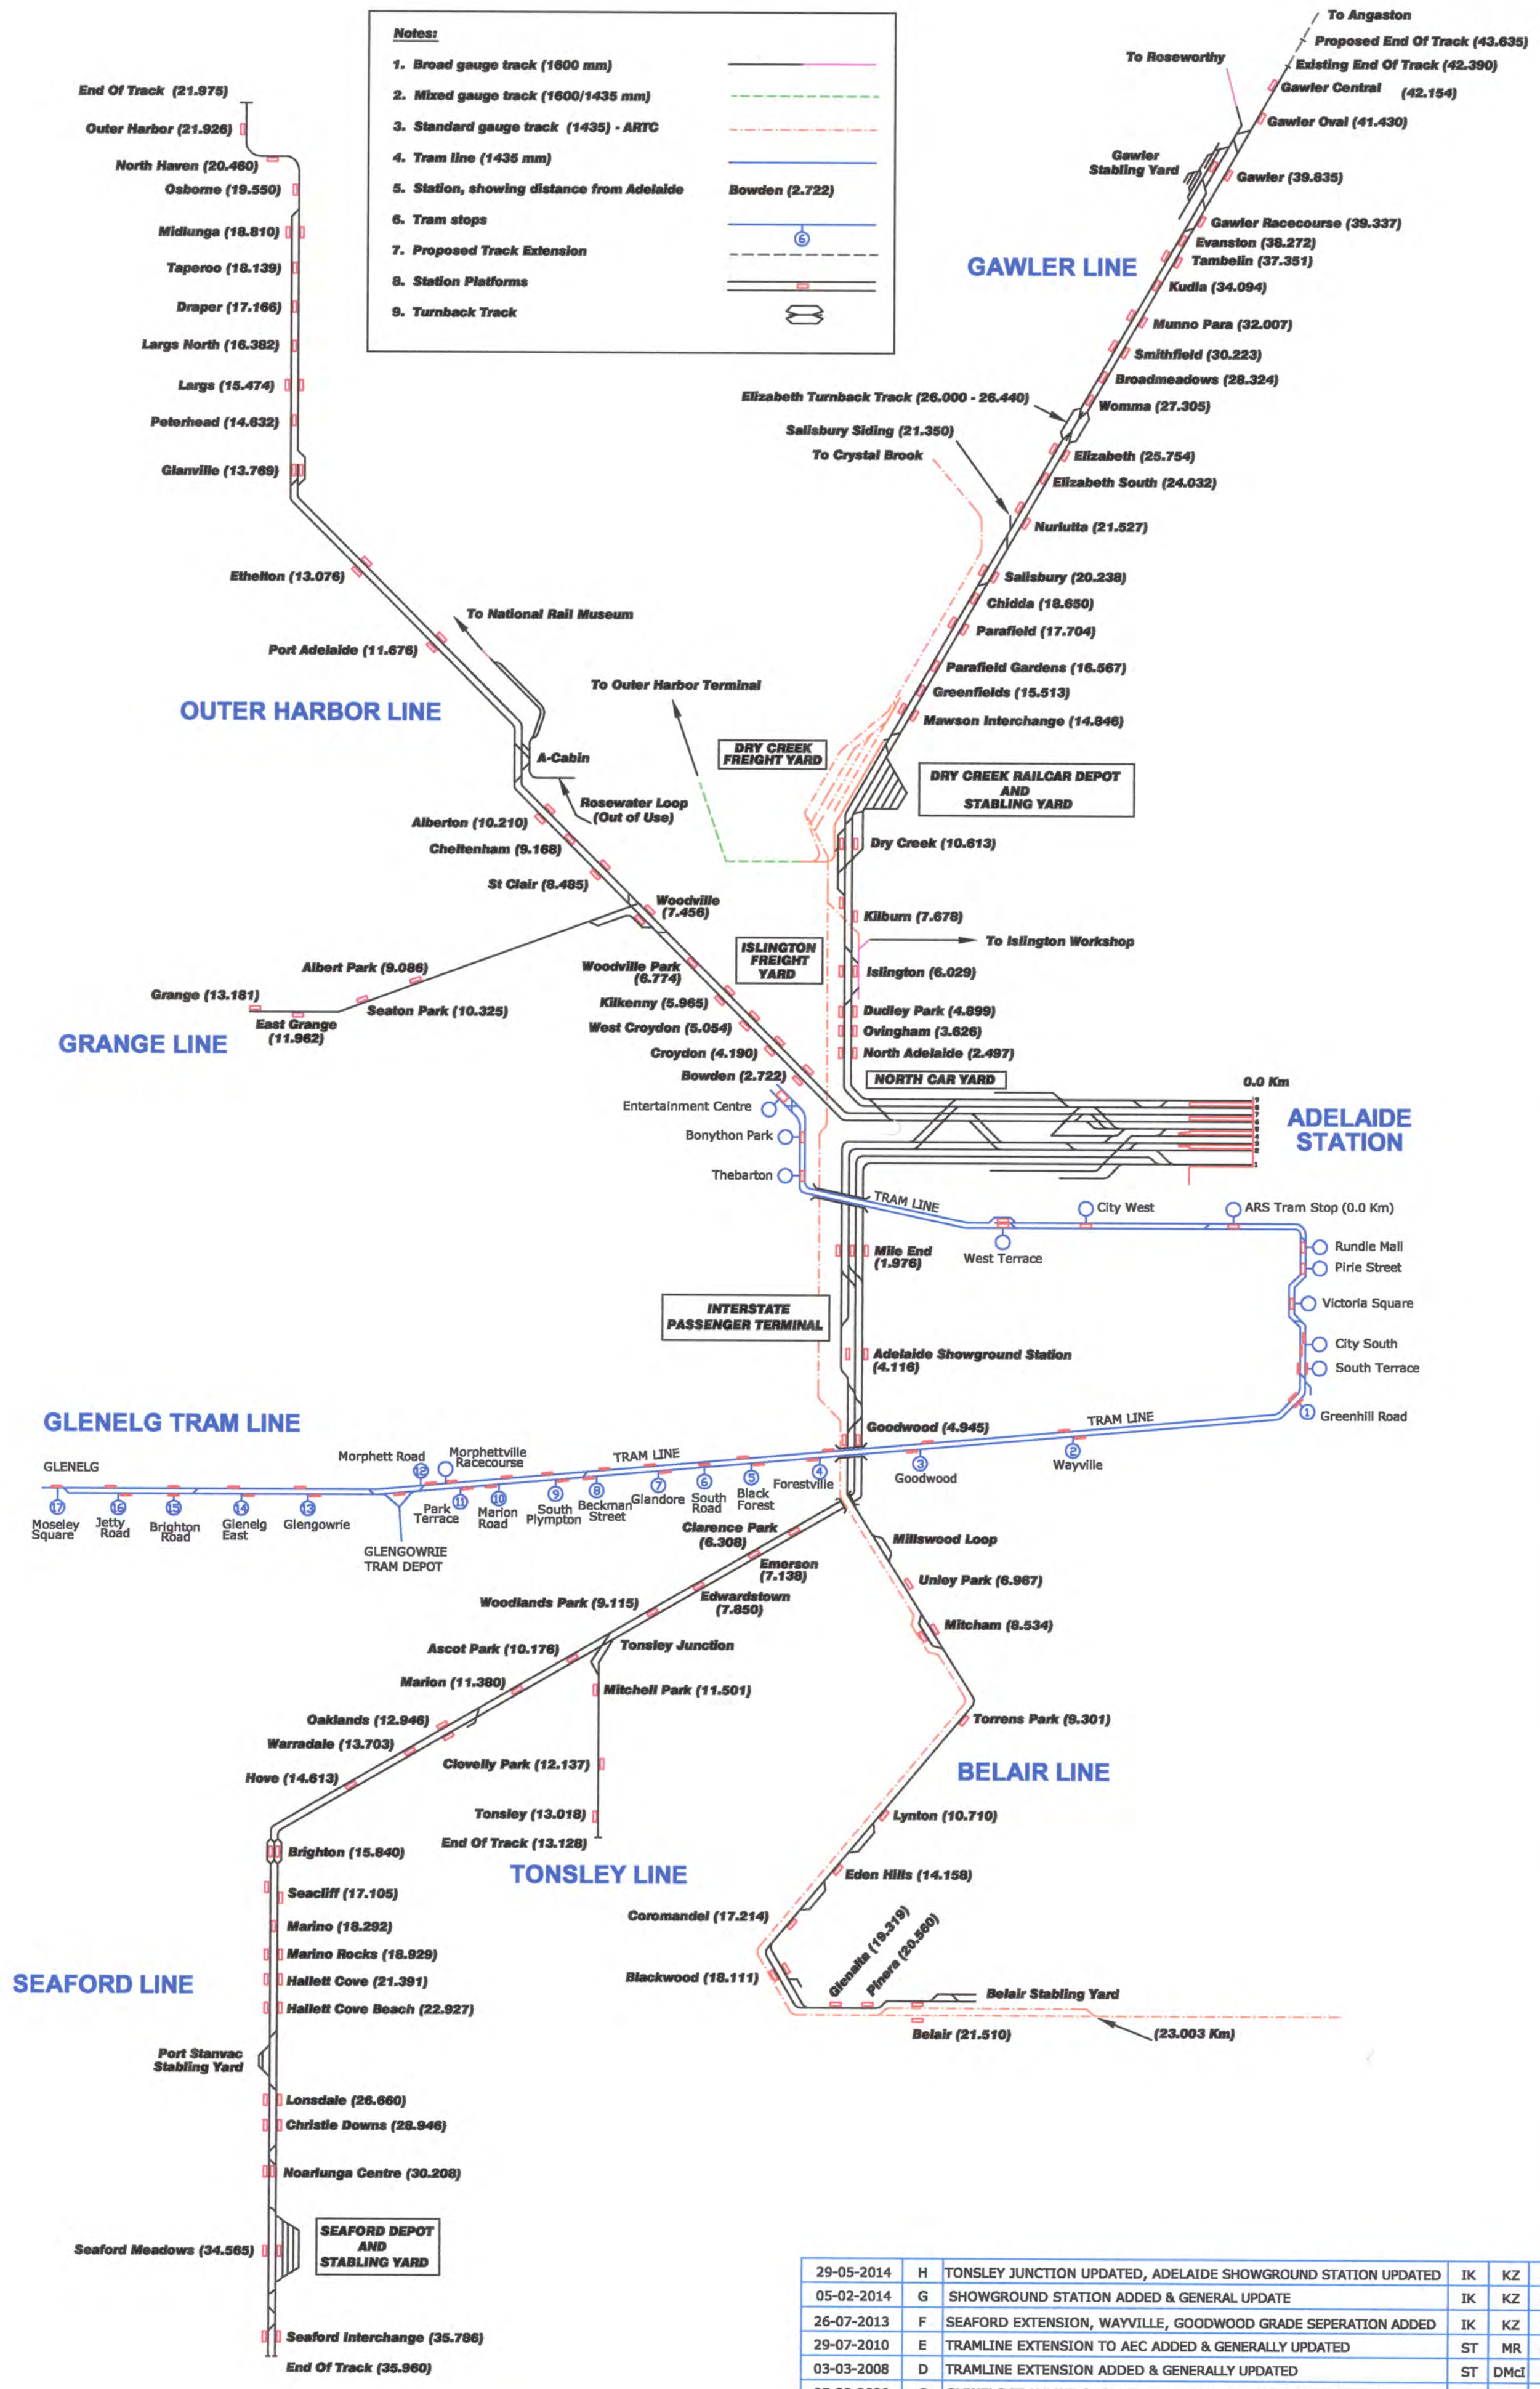

DATE	AMDT	DESCRIPTION	BY	CHKD	AUTH
29-05-2014	H	TONSLEY JUNCTION UPDATED, ADELAIDE SHOWGROUND STATION UPDATED	IK	KZ	KC
05-02-2014	G	SHOWGROUND STATION ADDED & GENERAL UPDATE	IK	KZ	KC
26-07-2013	F	SEAFORD EXTENSION, WAYVILLE, GOODWOOD GRADE SEPERATION ADDED	IK	KZ	KC
29-07-2010	E	TRAMLINE EXTENSION TO AEC ADDED & GENERALLY UPDATED	ST	MR	KC
03-03-2008	D	TRAMLINE EXTENSION ADDED & GENERALLY UPDATED	ST	DMcI	KC
05-09-2006	C	GLENELG TRAMLINE SHORTENED - MAWSON INTERCHANGE ADDED	ST	DMcI	KC

SCALE
Not to Scale

DRAWN Vasco Alves

TRACED

CHECKED

DATE 23-04-1997

[Signature]
Manager
Engineering Standards
29/5/14

**METROPOLITAN
RAIL AND TRAM SYSTEM**

REFERENCE
This drawing supersedes drawing number 307-A2-88-1907

Government of South Australia
Public Transport Services.

307-A2-97-023

UNCONTROLLED WHEN PRINTED